


**PROPOSED 175TH STREET
OAK PARK AVENUE TO RIDGELAND AVENUE**

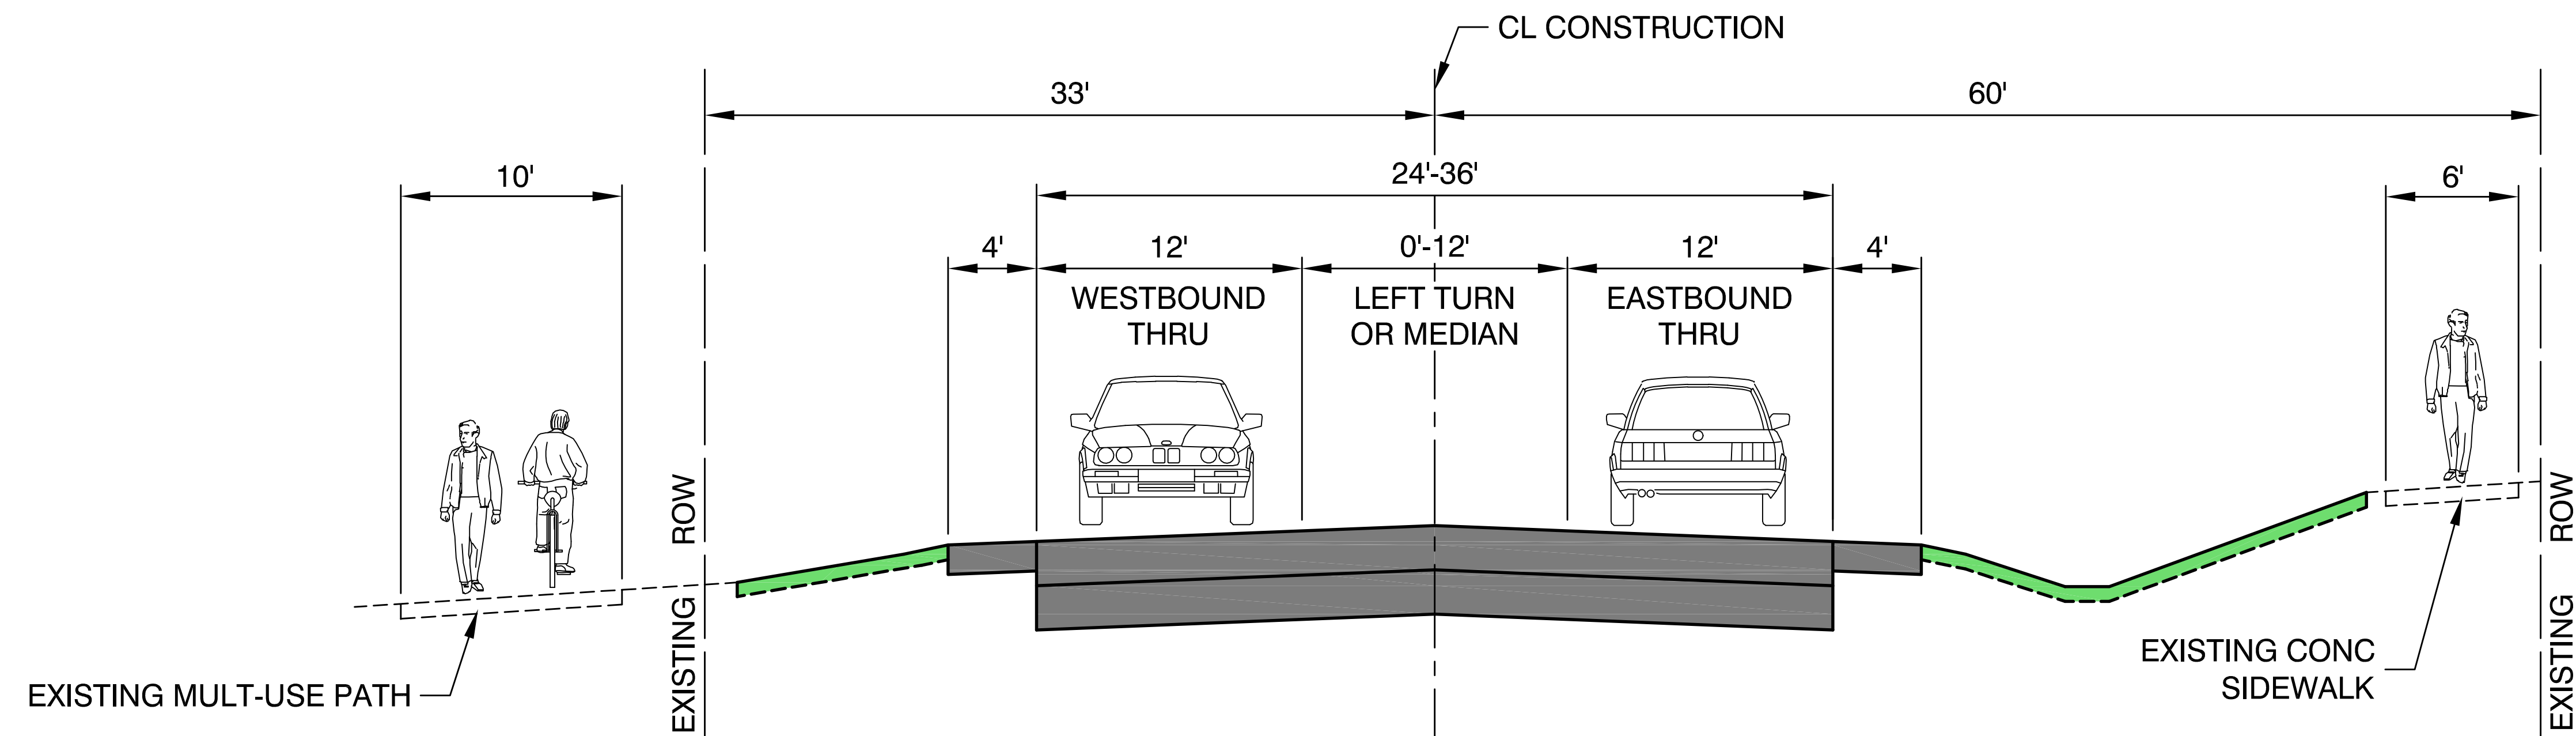

**PROPOSED 175TH STREET
RIDGELAND AVENUE TO HIGHLAND AVENUE**